


Sheet No.
A100
Sheet Name
Site Plan
Scale
1/16" = 1'-0"
Drafter
Joe Public
Date
January 1, 2022

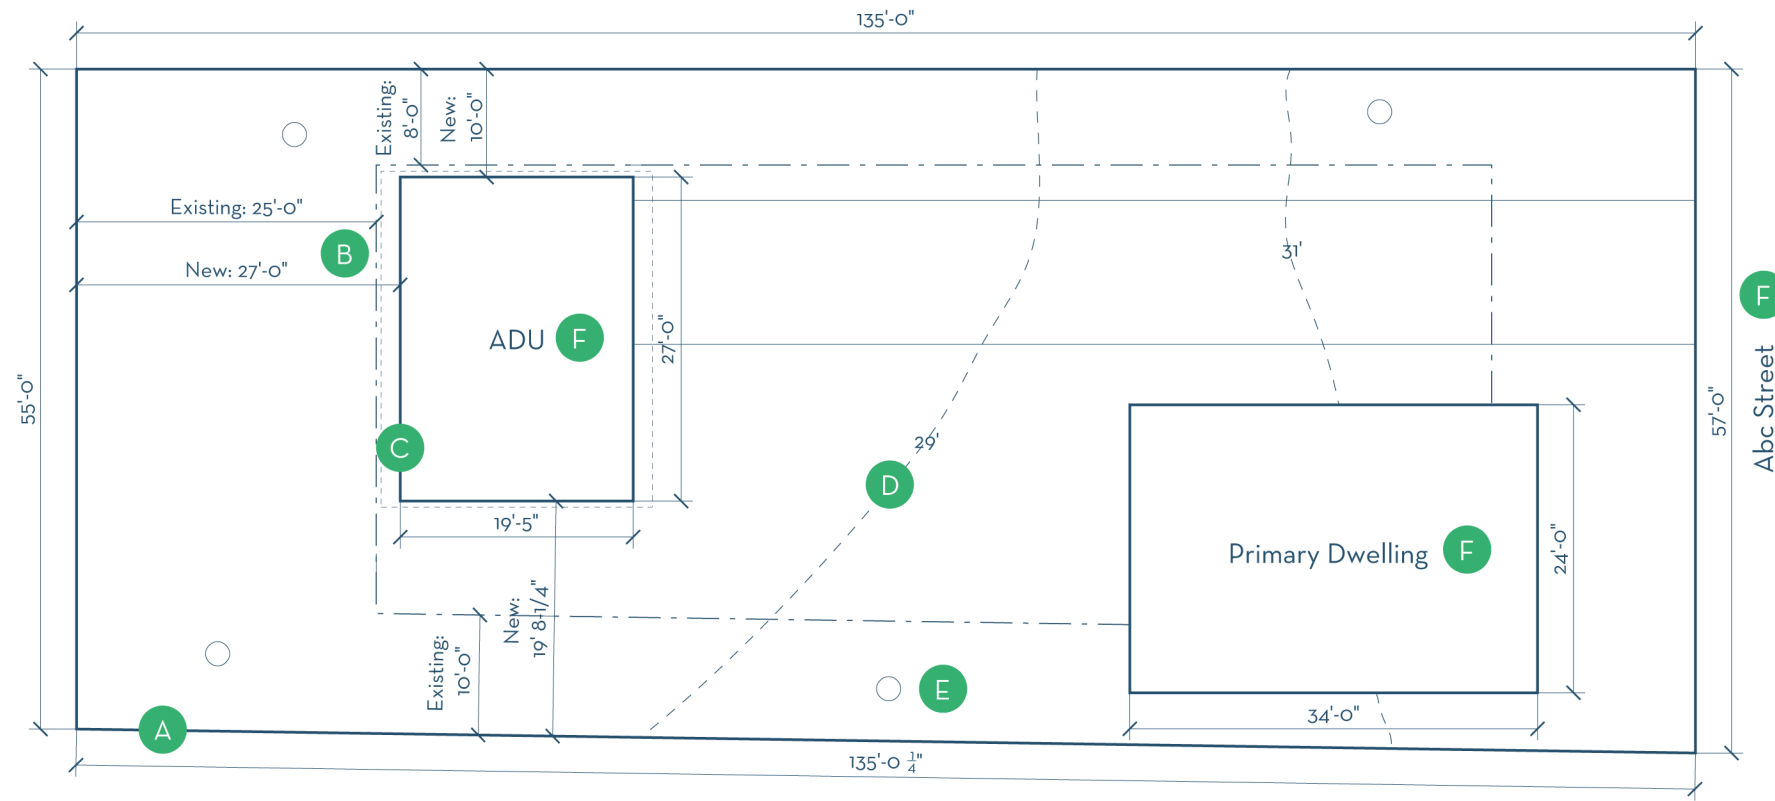

Address
123 Abc Street
New Haven, CT
11111
Owner
Joe Public

Sample Site Plan

! This sample is a guide for drawing conventions. It is not a plan for construction.

- A Property lines** with dimensions.
- B Setbacks**, both existing and proposed, with dimensions.
- C Building envelopes** with dimensions.
- D Elevation contours** both

- existing and proposed, with height labels.
- E Trees** both private and street trees.
- F Labels** to clearly mark primary dwelling, ADU, street name(s).

- G Sheet (drawing) information** including sheet number, sheet name, scale, name of author, and north arrow.
- H Project information** including address and homeowner name.



Sheet No.
A101
Sheet Name
Proposed Plan
Scale
1/8" = 1'-0"
Drafter
Joe Public
Date
January 1, 2022



Address
123 Elm Street
New Haven, CT
11111
Owner
Joe Public

Sample Floor Plan

! This sample is a guide for drawing conventions. It is not a plan for construction.

- A Grid lines** labelled numerically in the x-axis and alphabetically in the y-axis.
- B Dimensions** with leading lines.
- C Room labels** including area.
- D Roof overhang** in dotted line.
- E Sheet (drawing) information** including sheet number, sheet name, scale, name of author, and north arrow.
- F Project information** including address and homeowner name.



E

Sheet No.
A200
Sheet Name
Site Elevations
Scale
1/16" = 1'-0"
Drafter
Joe Public
Date
January 1, 2022

Address
123 Abc Street
New Haven, CT
11111
Owner
Joe Public

Sample Elevations

! This sample is a guide for drawing conventions. It is not a plan for construction.

- A Building envelope** of all sides of structure(s) associated with the ADU, as well as the primary dwelling.
- B Dimensions** including width and height.
- C Labels** marking ADU and primary dwelling.
- D Trees** on property.
- E Sheet (drawing) information** including sheet number, sheet name, scale, name of author, and north arrow.
- F Project information** including address and homeowner name.